


Querung Wildmannsgraben und BLS 1 : 100

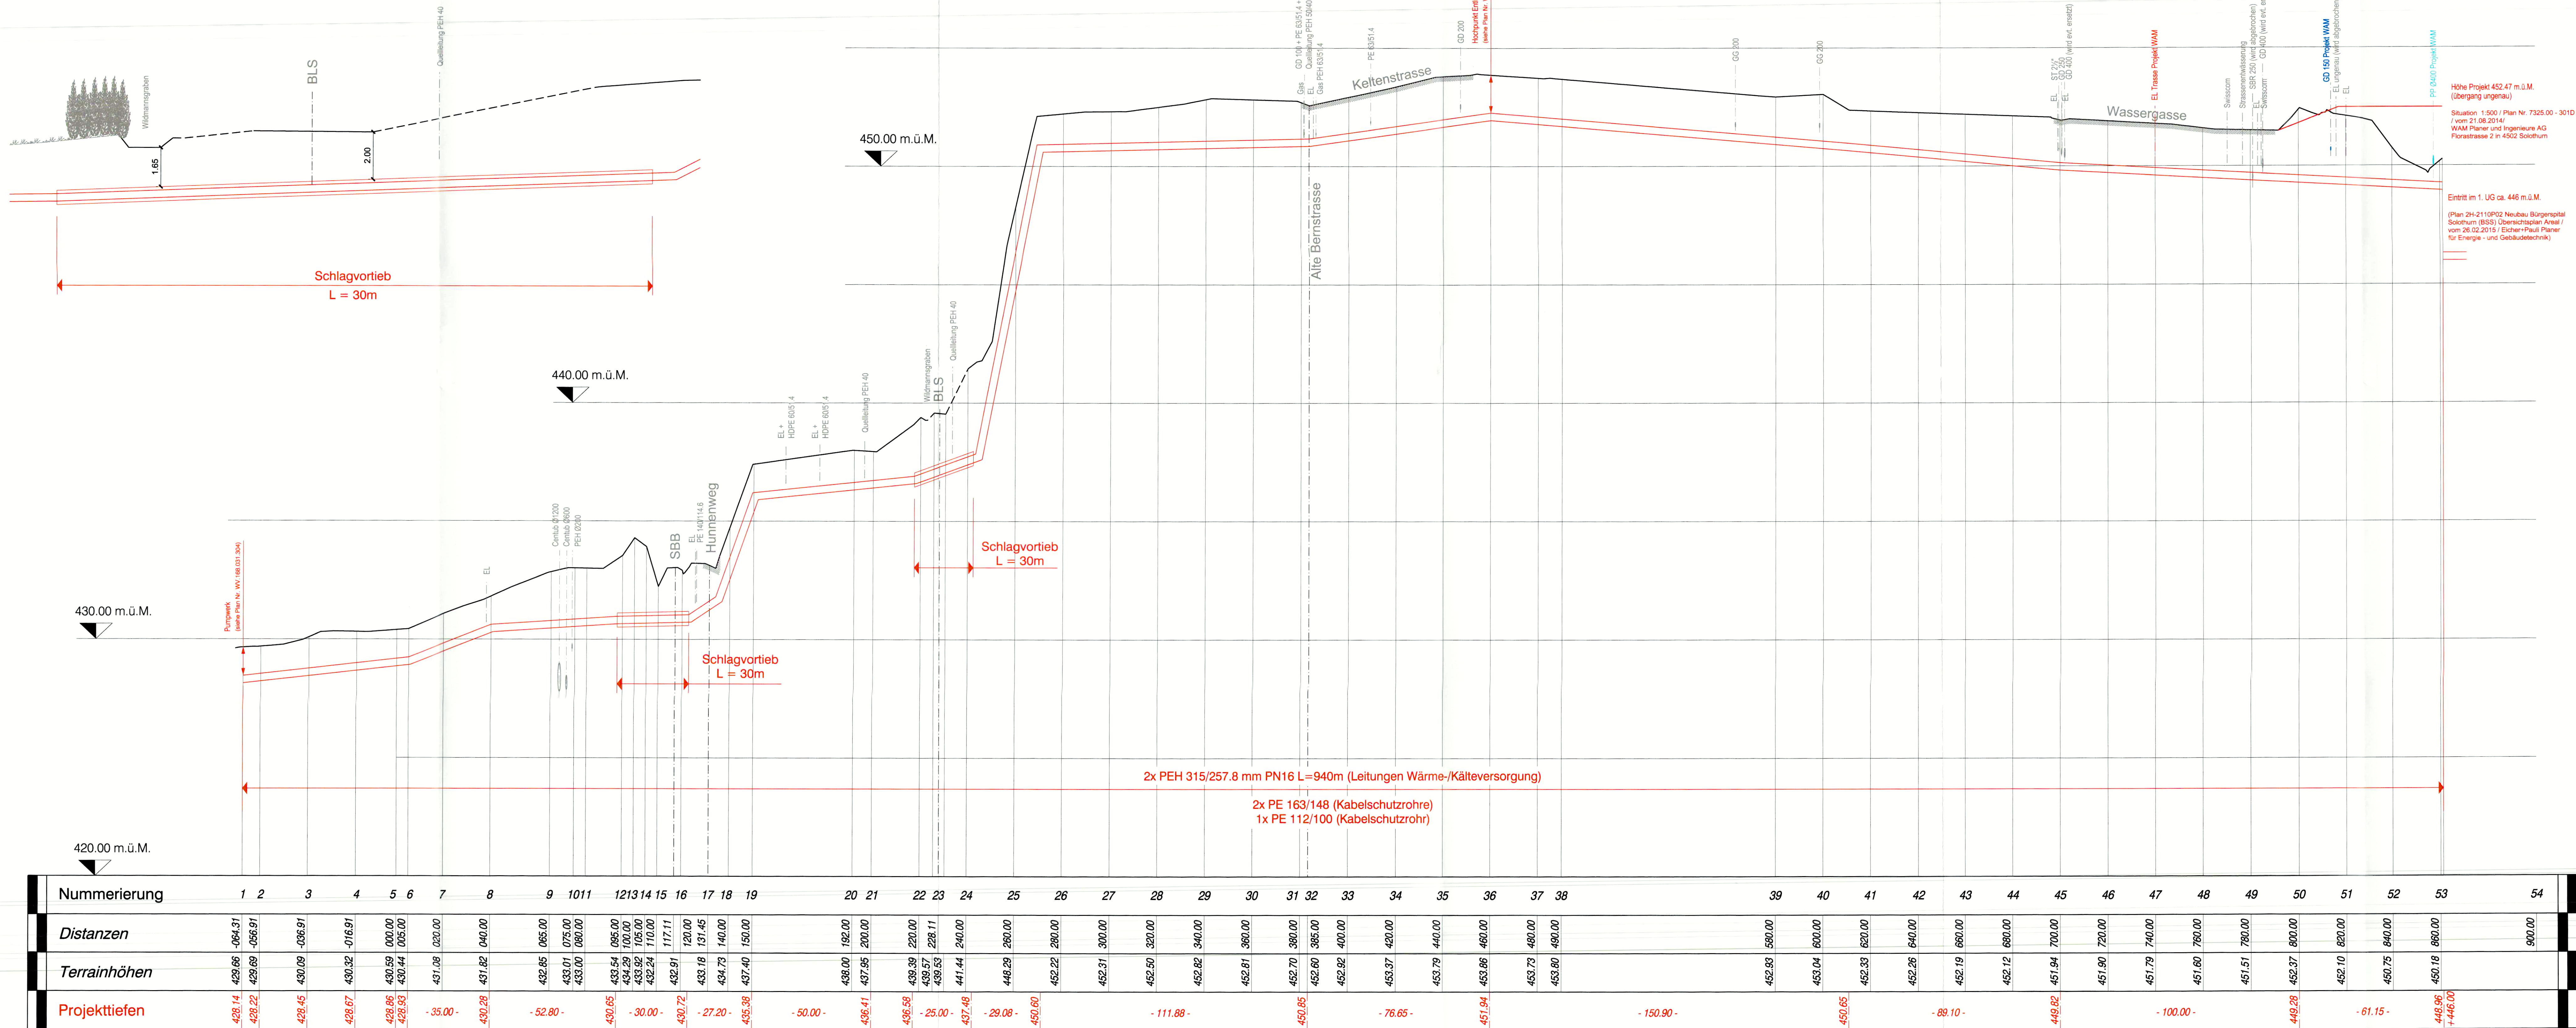

The map shows a topographic view of the Döblich area. The Döblichbach flows from the top left towards the center. The Döblichkreuz is marked with a red cross. The settlement of Döblichfeld is visible, along with Döblichgraben. The map includes elevation contours and a red line indicating a route. The map is titled 'DÖBLICH' at the top.

KANTON SOLOTHURN
Bau- und Justizdepartement, Hochbauamt

Gemeinde Biberist
Gemeinde Solothurn

GENEHMIGUNG:
Öffentliche Auflage vom 31. August bis 29. September 2015

Genehmigt vom Regierungsrat mit RRB Nr. 1137 vom 21. Juni 2016

A. F.



Publiziert im Amtsblatt Nr. 44 vom 04. November 2017

Kantonaler Erschliessungsplan

Bürgerspital Solothurn
Aarewassernutzung für Wärme- und Kälteversorgung
Leitungsbau: Längenprofil 1:1000/100

								4
								3
								2
24.08.2015	fd	gu						1
DATUM	GEZ.	KONTR.	VISUM	FORMAT				2
19.06.2015	rjkr	gu		4Bk137				1
MASSTAB	AUFTRAGS-NR.	PLAN-NR.						
1:1000/100	WW 168_031	302						


Emmott + Berger AG
 Ingenieure und Planer
 Schöngurstrasse 35
 CH-4500 Solothurn

 Telefon 032 624 48 48
 Telefax 032 624 48 96
solo@emmottberger.ch
www.solo.htm/emmottberger.ch