

Kt. Solothurn

SITUATION

26/2

Der Staatsschreiber:

Dr. Jos. Schmitt

Dieser Plan wurde als Bebauungsplan von
der Gemeindeversammlung genehmigt.
Fehren, den 12. November 1938
Für die Einwohnergemeinde Fehren
Der Ammann : Der Gemeindegemeinderat :

Der Ammann : Der Gemeindegemeinderat
G. Lindenberg H. J. R.

The drawing is a technical plan of a road or railway alignment. Key features include:

- Topography and Landmarks:** The route passes through areas labeled 'Steinenbühl', 'Bölsberg', 'Buchacker', and 'Gemeinde Fehren'. Specific locations like 'Hänggi Leo, Reinhard's Fehren' and 'Lindenberger Andreas, Andr. selig Fehren' are marked.
- Alignment and Dimensions:** The main alignment is shown in yellow. Key dimensions include 'Fahrbahn mit Teer-Asphalt-Schotterbelag 5cm stark', 'Strassenbreite 7.00 m', and 'Strassenbreite 6.00 m'. The 'Baulinie' (construction line) is indicated by a red line.
- Curves and Elevation:** Numerous curve radii are specified, such as R=1000 m, R=2000 m, R=100 m, R=700 m, and R=3000 m. Elevation points are marked throughout the route, ranging from 49.22 to 56.43 meters.
- Drainage and Infrastructure:** Details include 'Sickerleitung C.R.+15cm' (seepage pipe), 'Schlammfänger' (sludge collector), 'Durchlass C.R.+30cm' (culvert), and 'Einbau d. Einlaufschächte' (installation of inlet shafts). A 'Sickerleitung C.R.+15cm 125.0m' is also noted.
- Orientation and Scale:** A compass rose is located in the lower right, indicating North (N), South (S), East (E), and West (W). The drawing is a plan view, showing the horizontal layout of the road.

Kt. Solothurn

SITUATION


Hm. 50+00.00 - Grenze Meltingen.

Der Staatsschreiber:
J. Jos. Schmid

Der Projektverfasser:

Kulturtechniker

DORNACHBRÜGE (Sol.)



Gemeinde Fehren

Strassenausbau

SITUATION 1:500

Grenze Breitenbach - Hm. 50+00.00

Kt. Solothurn

126/2

3

Vom Regierungsrat durch heutigen Beschluss Nr. 3095 genehmigt. Solothurn, den 23. Sept. 1938.

Der Staatsarchivar: R. Schmid.

Der Projektverfasser: J. Meyer-Wiesner Grundbuchgeometer Kulturtechniker DORNACHBRUGG (Sol.)

Fehren, den 13. November 1938

Für die Einwohnergemeinde Fehren Dr. Ammann: Der Gemeindegemeinderat: Dr. Lindenberg, Dr. Schmid

Plan N° 991

Der Projektverfasser: J. Meyer-Wiesner Grundbuchgeometer Kulturtechniker DORNACHBRUGG (Sol.)

Der Gemeindegemeinderat: Dr. Lindenberg, Dr. Schmid

Plan N° 991

