

1/116

Kant. Planungsstelle


Gemeinde Solothurn, Biberist

Mutationsplan Nr. 2058

Plan Nr. Sol. 20, 21
Bib. 41

Ordn.-Nr. 6653

GRENZREGULIERUNG 1967.

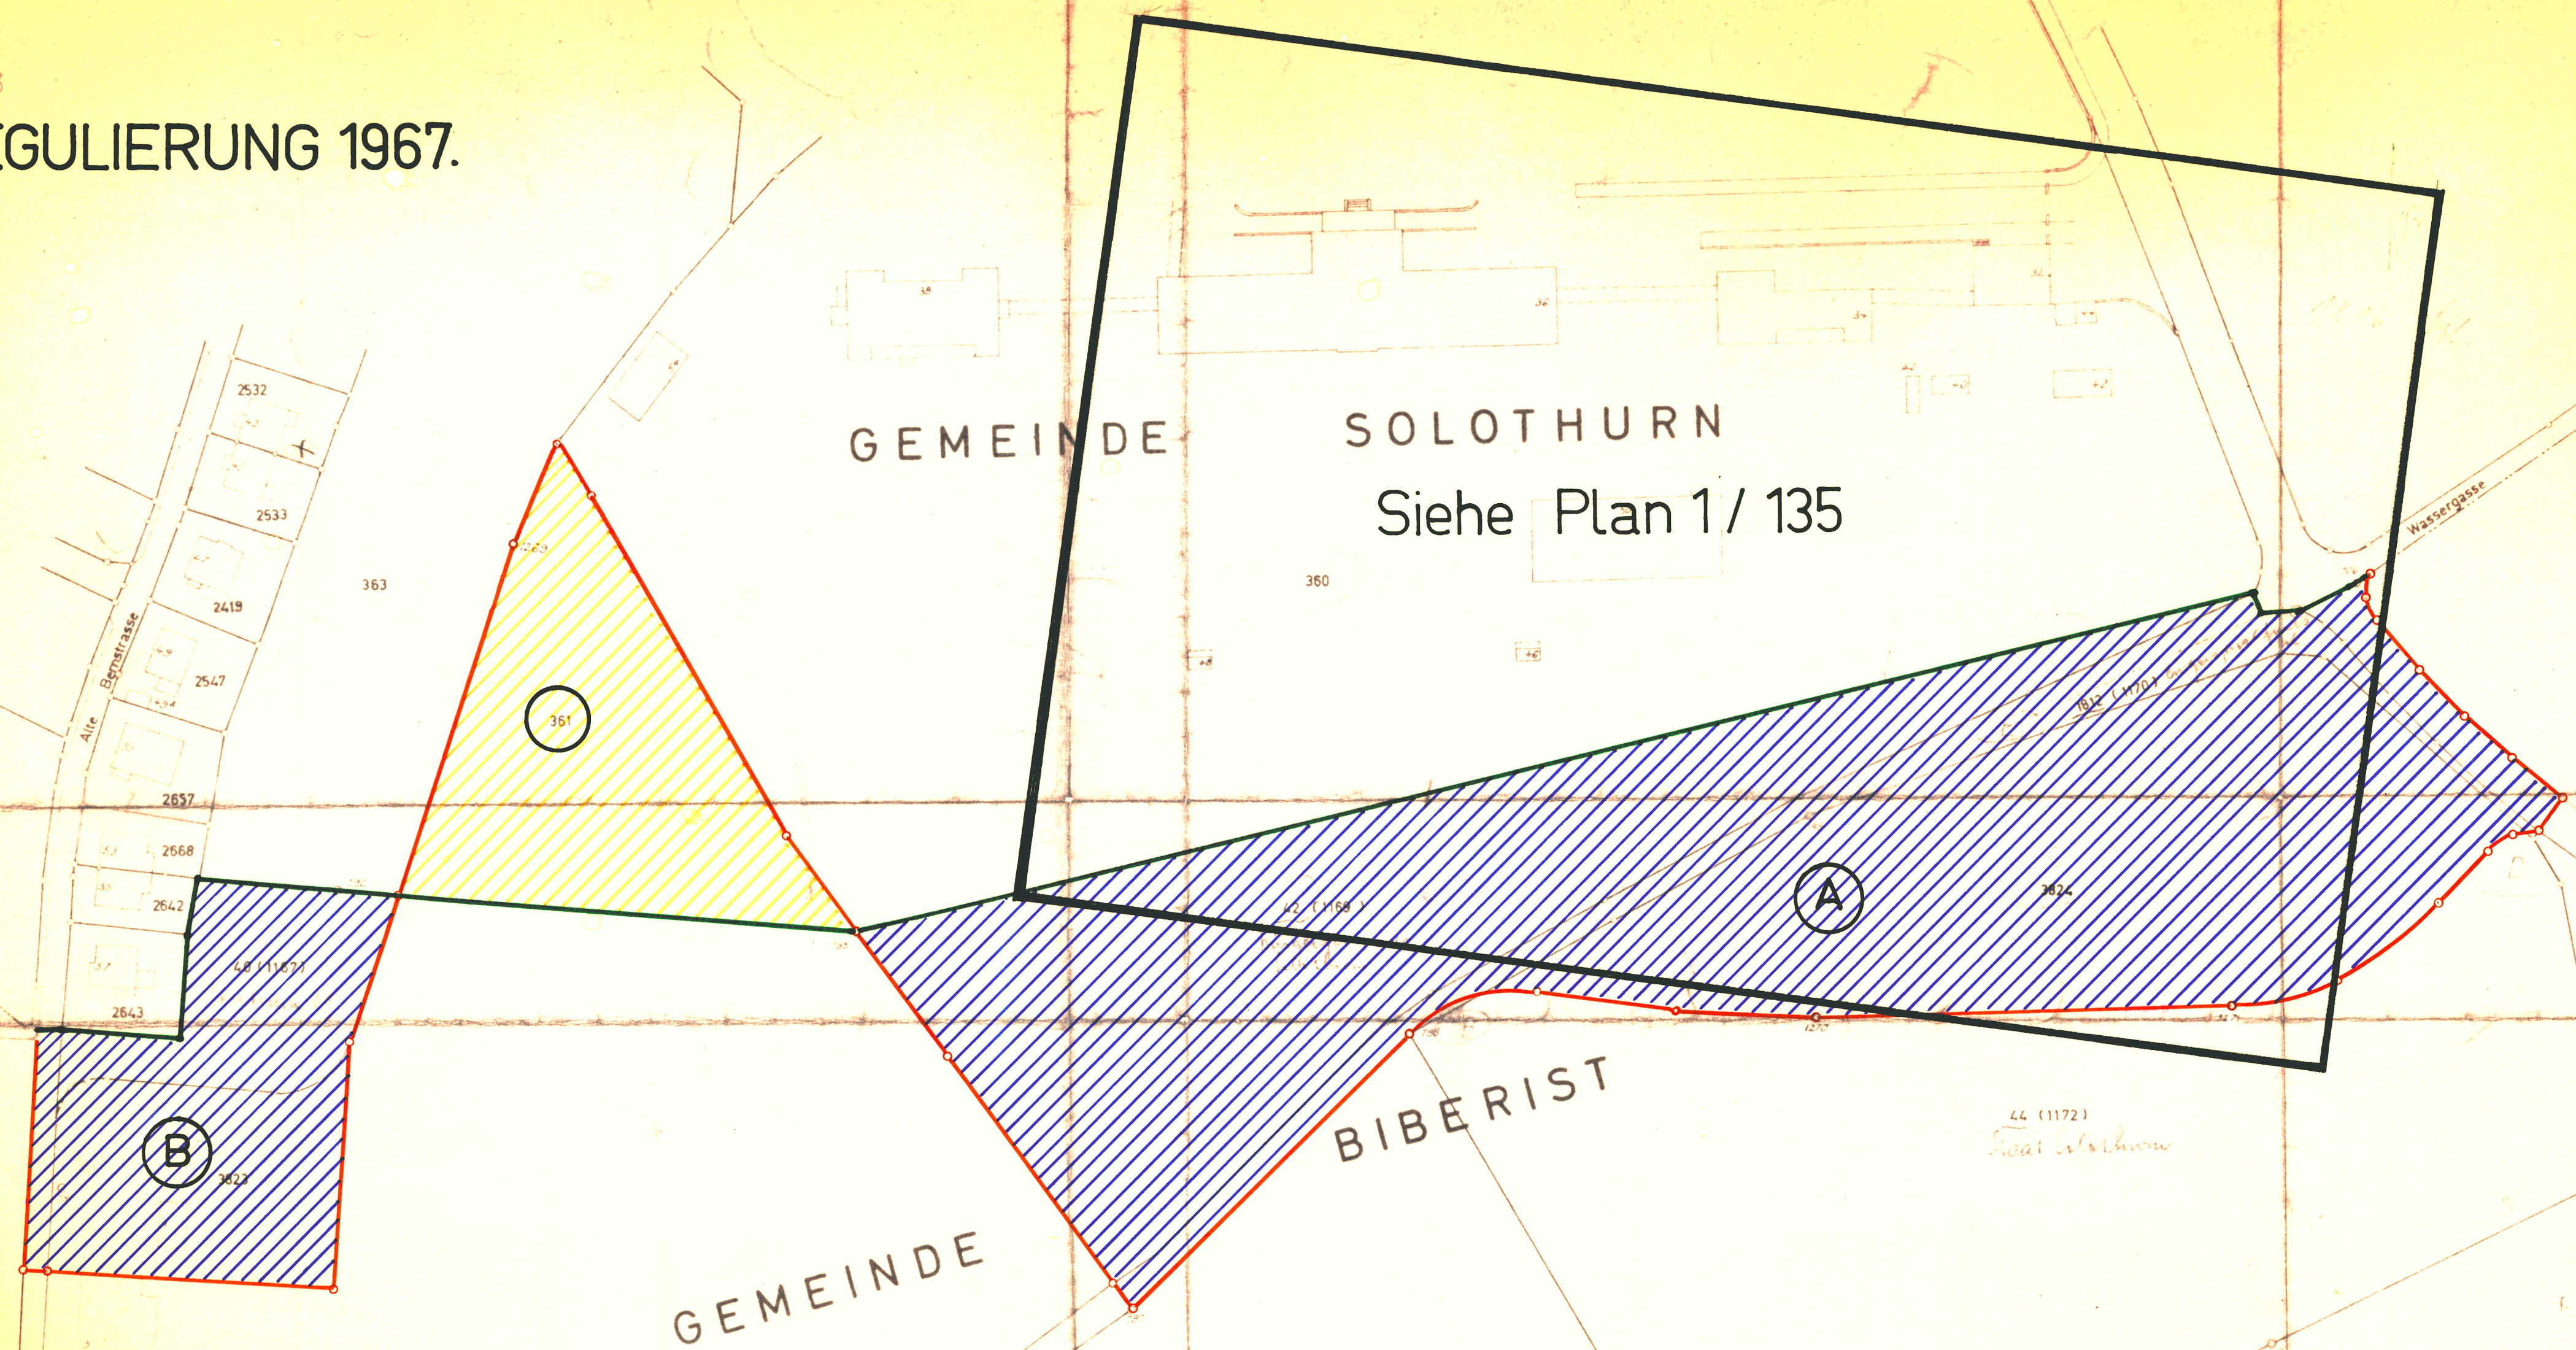

— ALTE GRENZE
— NEUE GRENZE

▨ VON BIBERIST AN SOLOTHURN ABGETRETEN (A 233.10 + B 48.60) = 281.70 a
▨ VON SOLOTHURN AN BIBERIST ABGETRETEN GB.No.361 49.63 a
SOLOTHURN/ZUNAHME 232.07

GB Sol. Nr. 363	=	1 02 43 m ²	✓
Dazu GB Bib. Nr. 40	=	19 74 "	✓
Neu GB Sol. Nr. 363	=	1 22 17 m ²	✓
GB Sol. Nr. 360	=	7 00 32 m ²	✓
Dazu GB Bib. Nr. 42	=	1 05 16 "	✓
Dazu Parzelle E	=	21 57 "	✓
Neu GB Sol. No. 360	=	8 27 25 m ²	✓
GB Bib. Nr. 41	=	3 11 83 m ²	✓
Davon Parzelle A	=	26 27 "	✓
Dazu GB Sol. Nr. 361	=	49 54 "	✓
Neu GB Bib. Nr. 41	=	3 25 10 m ²	✓
GB Bib. Nr. 1812	=	39 90 m ²	✓
Davon Parzelle B	=	2 "	✓
" " D	=	14 "	✓
" " E	=	21 57 "	✓
Rest GB Bib. Nr. 1812	=	39 17 m ²	✓

Neu GB Sol. Nr. 3823)
Flächenberichtigung

GB Bib. Nr. 44	=	3 92 84 m ²	✓
Dazu Parzelle B	=	2 "	✓
" " D	=	14 "	✓
Davon " C	=	98 97 "	✓
Neu GB Bib. Nr. 44	=	2 94 03 m ²	✓

(Neu GB Sol. Nr. 3824)

Ordnungsnummer : 270
Feldaufnahme : H 57

1 : 1000

Vermarkt und aufgenommen : Aug. 1967

Kataster
der
Stadt Solothurn